

Baker Hall



Wentworth

Housing & Residential Education

Floor plans may not always provide accurate depictions of current building layouts, vacancies, or amenities.



610 HUNTINGTON

610 HUNTINGTON AVE
BOSTON, MA 02115

SCALE: SEE GRAPHIC SCALE

FLOOR AREA:	23,403 N.S.F.
-------------	---------------

YEAR BUILT:	2001
-------------	------





FIRST FLOOR

PREFIX #:

14

610HA

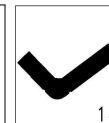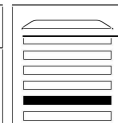

610 Huntington - First Floor

Room	Occupancy	Notes
103A	610 Double	
103B	610 Double	
103C	610 Double	
104A	610 Double	
104B	610 Double	
104C	610 Double	
105A	610 Double	
105B	610 Double	
105C	610 Double	
106A	610 Double	Community Advisor
106B	610 Double	
106C	610 Double	
107A	610 Double	
107B	610 Double	
107C	610 Double	
108A	610 Double	
108B	610 Double	
108C	610 Double	
109A	610 Double	
109B	610 Double	
109C	610 Double	
111A	610 Double	
111B	610 Double	
111C	610 Double	
113A	610 Double	
113B	610 Double	
113C	610 Double	
114A	610 Double	
114B	610 Double	
114C	610 Double	
115A	610 Double	
115B	610 Double	
115C	610 Double	
116A	610 Double	
116B	610 Single	Senior Community Advisor




610 Huntington - Second Floor

Baker Hall



Wentworth
Housing & Residential Education


Floor plans may not always provide accurate depictions of current building layouts, vacancies, or amenities.

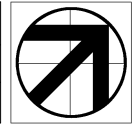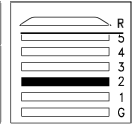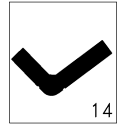	610 HUNTINGTON 610 HUNTINGTON AVE BOSTON, MA 02115	SCALE: SEE GRAPHIC SCALE FLOOR AREA: 21,910 N.S.F. YEAR BUILT: 2001		SECOND FLOOR PREFIX #: 14 610HA		
--	--	--	---	--	---	---

610 Huntington - Second Floor

Room	Occupancy	Notes
203A	610 Double	
203B	610 Double	
203C	610 Double	
204A	610 Double	
204B	610 Double	
204C	610 Double	
205A	610 Double	
205B	610 Double	
205C	610 Double	
206A	610 Double	Community Advisor
206B	610 Double	
206C	610 Double	
207A	610 Double	
207B	610 Double	
207C	610 Double	
208A	610 Double	
208B	610 Double	
208C	610 Double	
209A	610 Double	
209B	610 Double	
209C	610 Double	
210A	610 Double	
210B	610 Double	
210C	610 Double	
211A	610 Double	
211B	610 Double	
211C	610 Double	
212A	610 Double	
212B	610 Double	
212C	610 Double	
213A	610 Double	
213B	610 Double	
213C	610 Double	
214A	610 Double	
214B	610 Double	
214C	610 Double	
215A	610 Double	Community Advisor
215B	610 Double	
215C	610 Double	
216A	610 Double	
216B	610 Double	
216C	610 Single	
217A	610 Double	
217B	610 Double	
218A	610 Double	
218B	610 Single	

Baker Hall

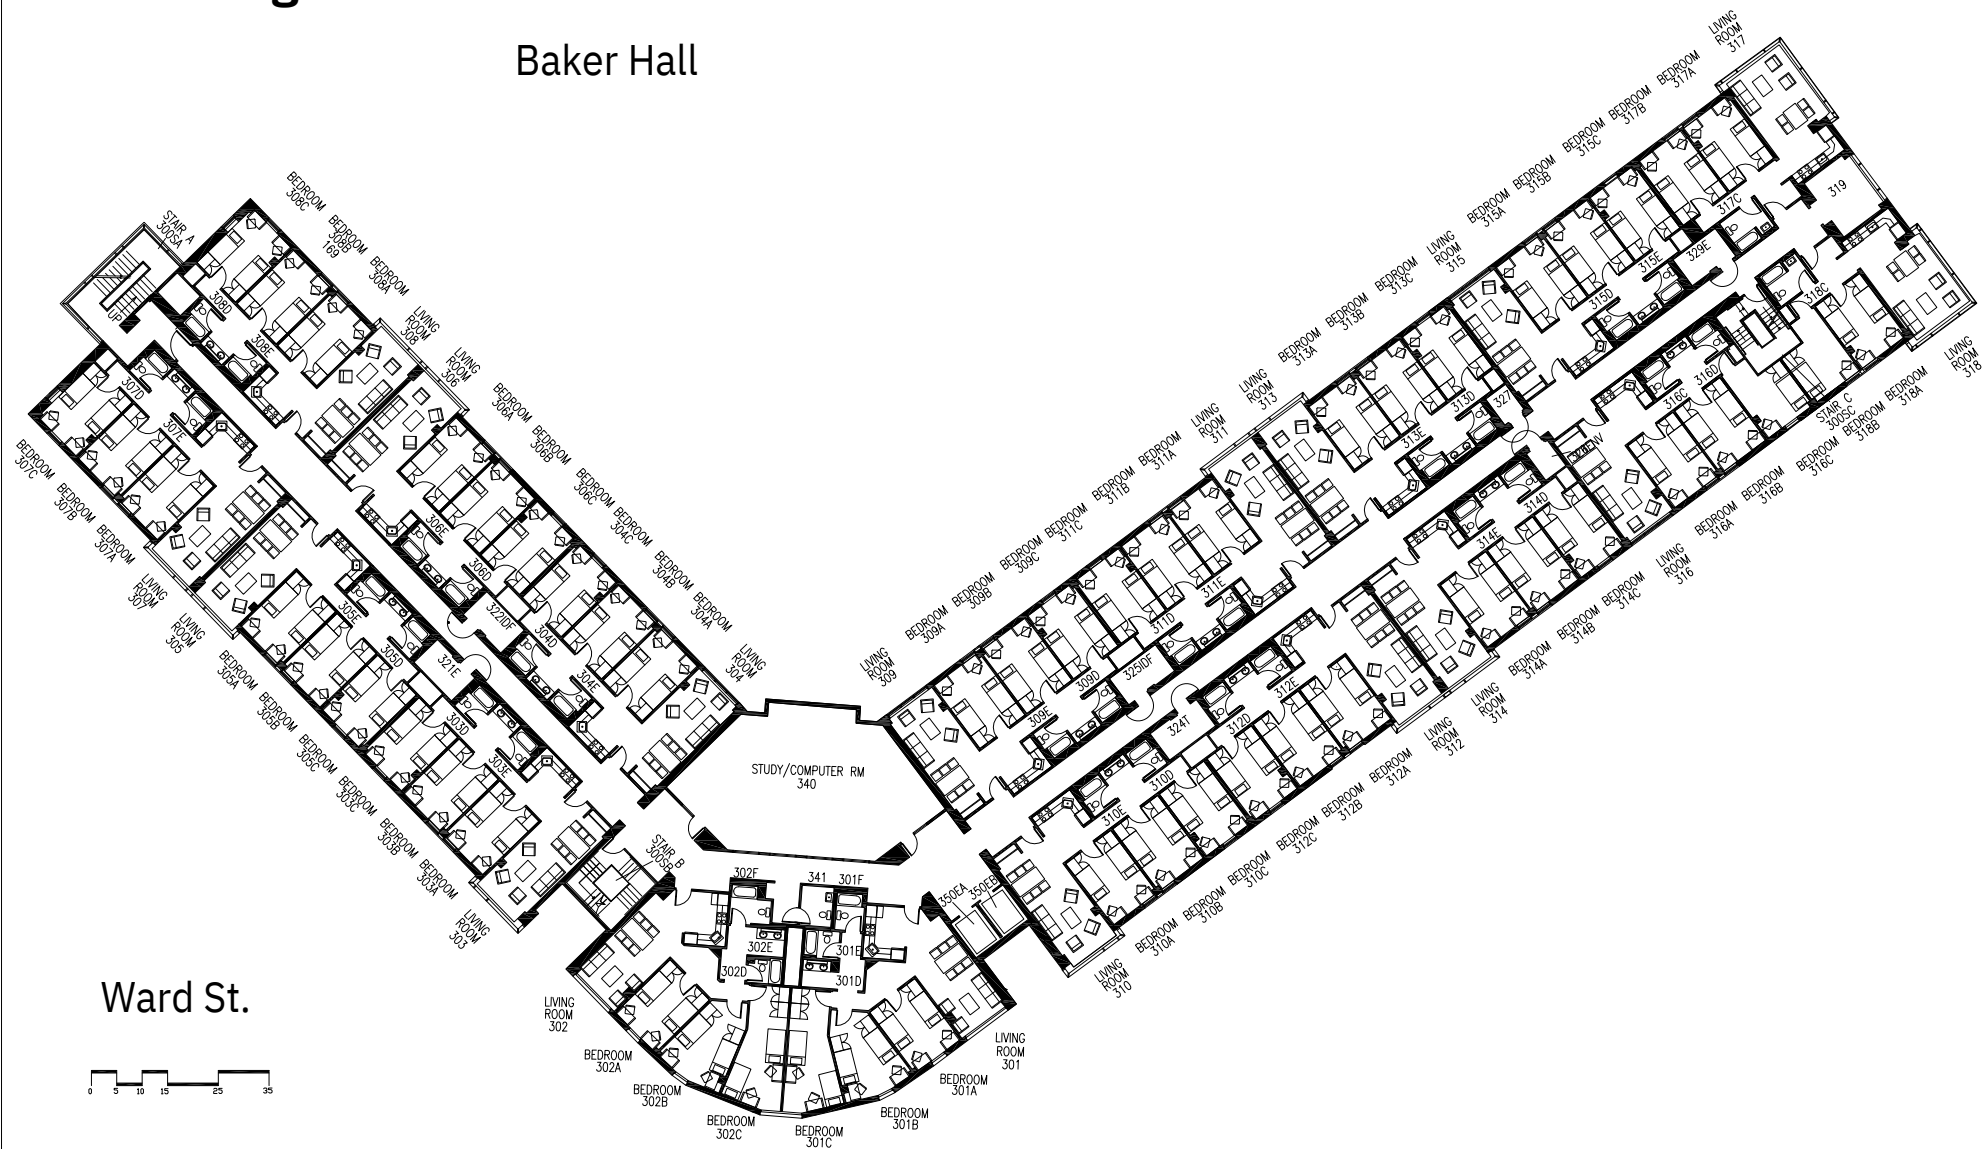

Wentworth

Housing & Residential Education

Floor plans may not always provide accurate depictions of current building layouts, vacancies, or amenities.




610 HUNTINGTON

610 HUNTINGTON AVE
BOSTON, MA 02115

SCALE: SEE GRAPHIC SCALE

FLOOR AREA:	23.798 N.S.F.
-------------	---------------

YEAR BUILT:	2001
-------------	------

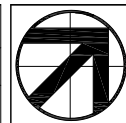


THIRD FLOOR

PREFIX #:

14

610HA

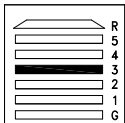


14

610 Huntington - Third Floor

Room	Occupancy	Notes
301A	610 Double	
301B	610 Double	
301C	610 Double	
302A	610 Double	Wheelchair Accessible
302B	610 Double	Wheelchair Accessible
302C	610 Double	Wheelchair Accessible
303A	610 Double	
303B	610 Double	
303C	610 Double	
304A	610 Double	
304B	610 Double	
304C	610 Double	
305A	610 Double	
305B	610 Double	
305C	610 Double	
306A	610 Double	Community Advisor
306B	610 Double	
306C	610 Double	
307A	610 Double	
307B	610 Double	
307C	610 Double	
308A	610 Double	
308B	610 Double	
308C	610 Double	
309A	610 Double	
309B	610 Double	
309C	610 Double	
310A	610 Double	
310B	610 Double	
310C	610 Double	
311A	610 Double	
311B	610 Double	
311C	610 Double	
312A	610 Double	
312B	610 Double	
312C	610 Double	
313A	610 Double	
313B	610 Double	
313C	610 Double	
314A	610 Double	
314B	610 Double	
314C	610 Double	
315A	610 Double	Community Advisor
315B	610 Double	
315C	610 Double	
316A	610 Double	
316B	610 Double	
316C	610 Single	
317A	610 Double	Wheelchair Accessible
317B	610 Double	Wheelchair Accessible
318A	610 Double	
318B	610 Single	

Baker Hall

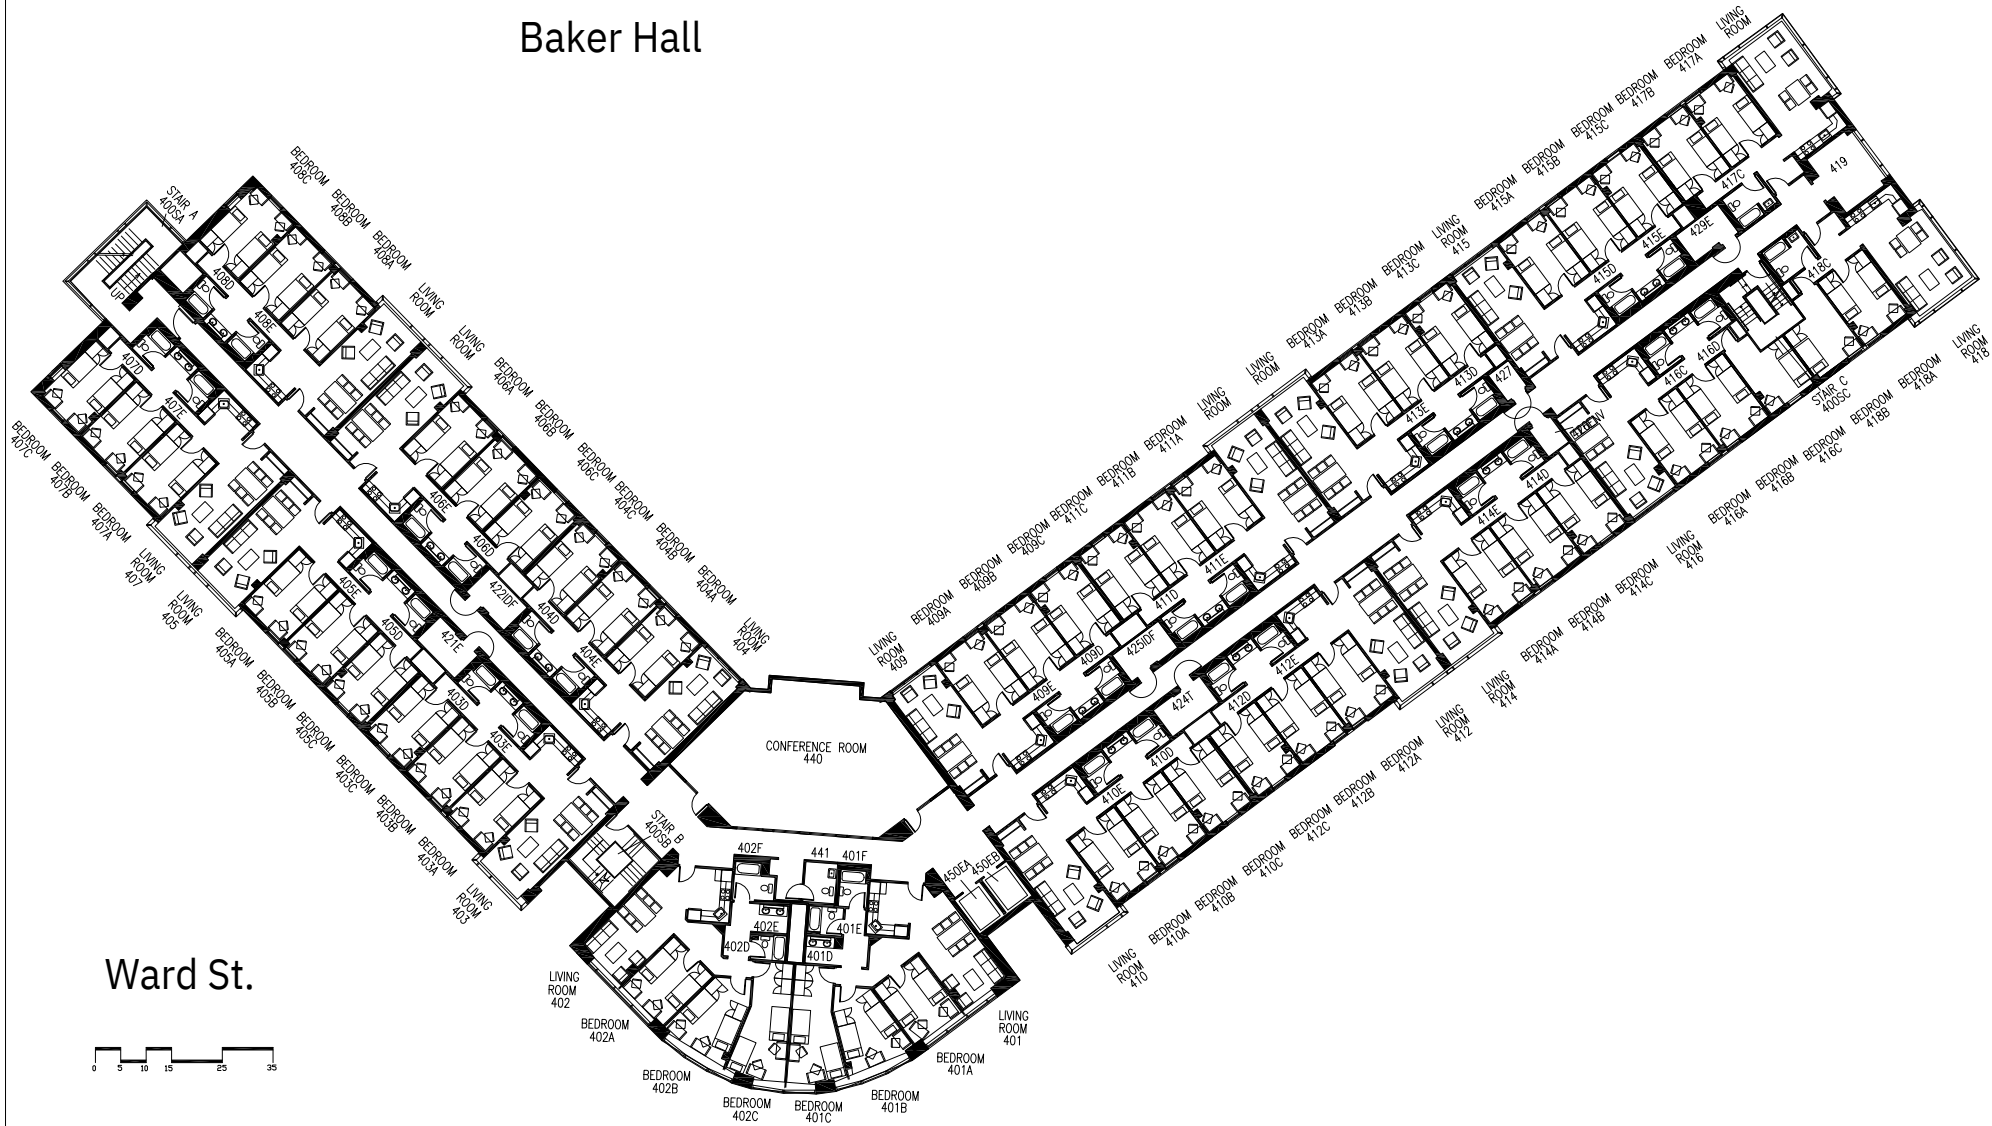

Housing & Residential Education


Floor plans may not always provide accurate depictions of current building layouts, vacancies, or amenities.



610 Huntington - Fourth Floor

Room	Occupancy	Notes
401A	610 Double	
401B	610 Double	
401C	610 Double	
402A	610 Double	
402B	610 Double	
402C	610 Double	
403A	610 Double	
403B	610 Double	
403C	610 Double	
404A	610 Double	
404B	610 Double	
404C	610 Double	
405A	610 Double	
405B	610 Double	
405C	610 Double	
406A	610 Double	Community Advisor
406B	610 Double	
406C	610 Double	
407A	610 Double	
407B	610 Double	
407C	610 Double	
408A	610 Double	
408B	610 Double	
408C	610 Double	
409A	610 Double	
409B	610 Double	
409C	610 Double	
410A	610 Double	
410B	610 Double	
410C	610 Double	
411A	610 Double	
411B	610 Double	
411C	610 Double	
412A	610 Double	
412B	610 Double	
412C	610 Double	
413A	610 Double	
413B	610 Double	
413C	610 Double	
414A	610 Double	
414B	610 Double	
414C	610 Double	
415A	610 Double	Community Advisor
415B	610 Double	
415C	610 Double	
416A	610 Double	
416B	610 Double	
416C	610 Single	
417A	610 Double	
417B	610 Double	
418A	610 Double	
418B	610 Single	

Baker Hall

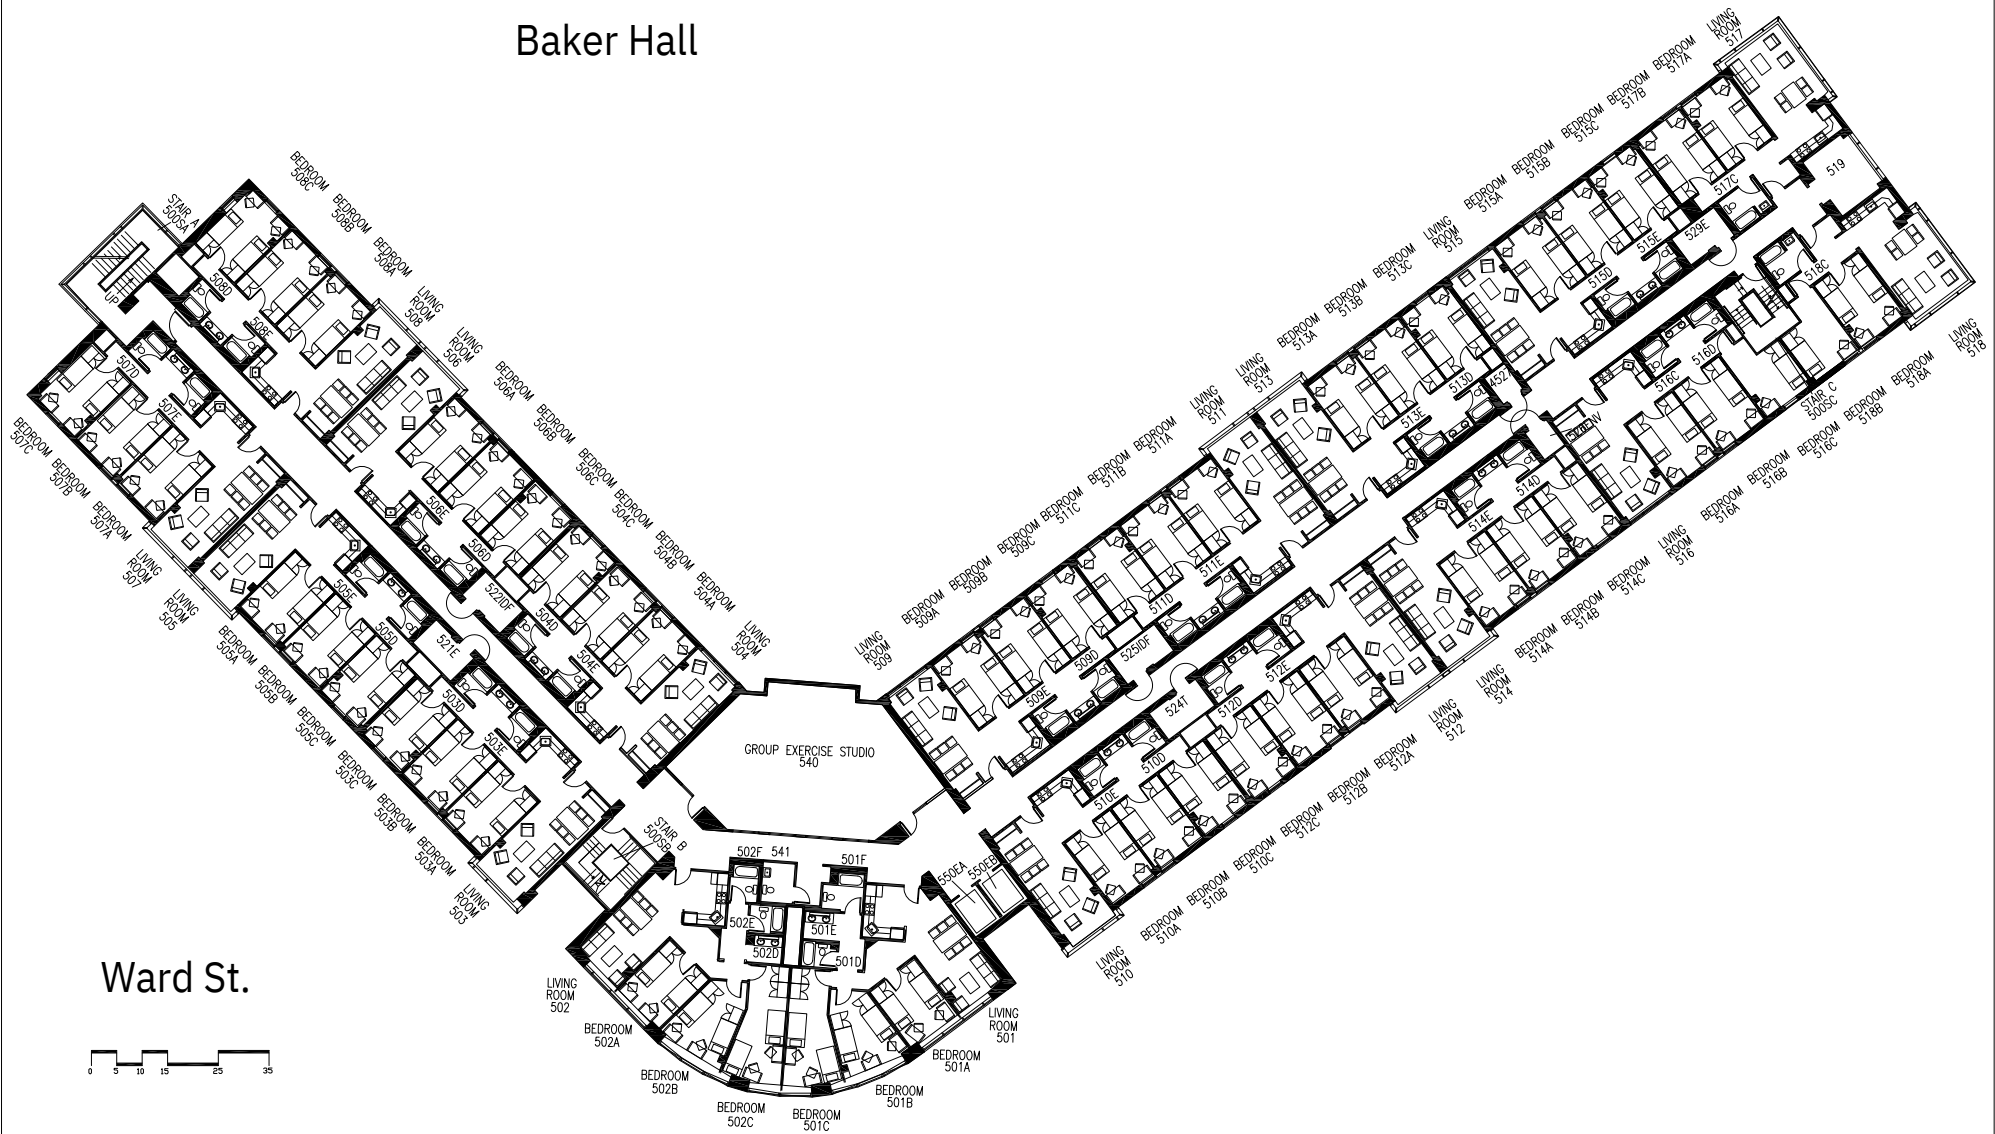

Wentworth

Housing & Residential Education

Floor plans may not always provide accurate depictions of current building layouts, vacancies, or amenities.




610 HUNTINGTON

610 HUNTINGTON AVE
BOSTON, MA 02115

SCALE: SEE GRAPHIC SCALE

FLOOR AREA:	23.833 N.S.F.
-------------	---------------

YEAR BUILT:	2001
-------------	------

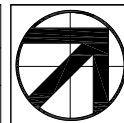


FIFTH FLOOR

PREFIX #:	
-----------	--

14

610HA

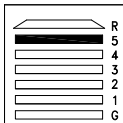

610 Huntington - Fifth Floor

Room	Occupancy	Notes
501A	610 Double	Wheelchair Accessible
501B	610 Double	Wheelchair Accessible
501C	610 Double	Wheelchair Accessible
502A	610 Double	
502B	610 Double	
502C	610 Double	
503A	610 Double	
503B	610 Double	
503C	610 Double	
504A	610 Double	
504B	610 Double	
504C	610 Double	
505A	610 Double	
505B	610 Double	
505C	610 Double	
506A	610 Double	Community Advisor
506B	610 Double	
506C	610 Double	
507A	610 Double	
507B	610 Double	
507C	610 Double	
508A	610 Double	
508B	610 Double	
508C	610 Double	
509A	610 Double	
509B	610 Double	
509C	610 Double	
510A	610 Double	
510B	610 Double	
510C	610 Double	
511A	610 Double	
511B	610 Double	
511C	610 Double	
512A	610 Double	
512B	610 Double	
512C	610 Double	
513A	610 Double	
513B	610 Double	
513C	610 Double	
514A	610 Double	
514B	610 Double	
514C	610 Double	
515A	610 Double	Community Advisor
515B	610 Double	
515C	610 Double	
516A	610 Double	
516B	610 Double	
516C	610 Single	
517A	610 Double	Wheelchair Accessible
517B	610 Double	Wheelchair Accessible
518A	610 Double	
518B	610 Single	