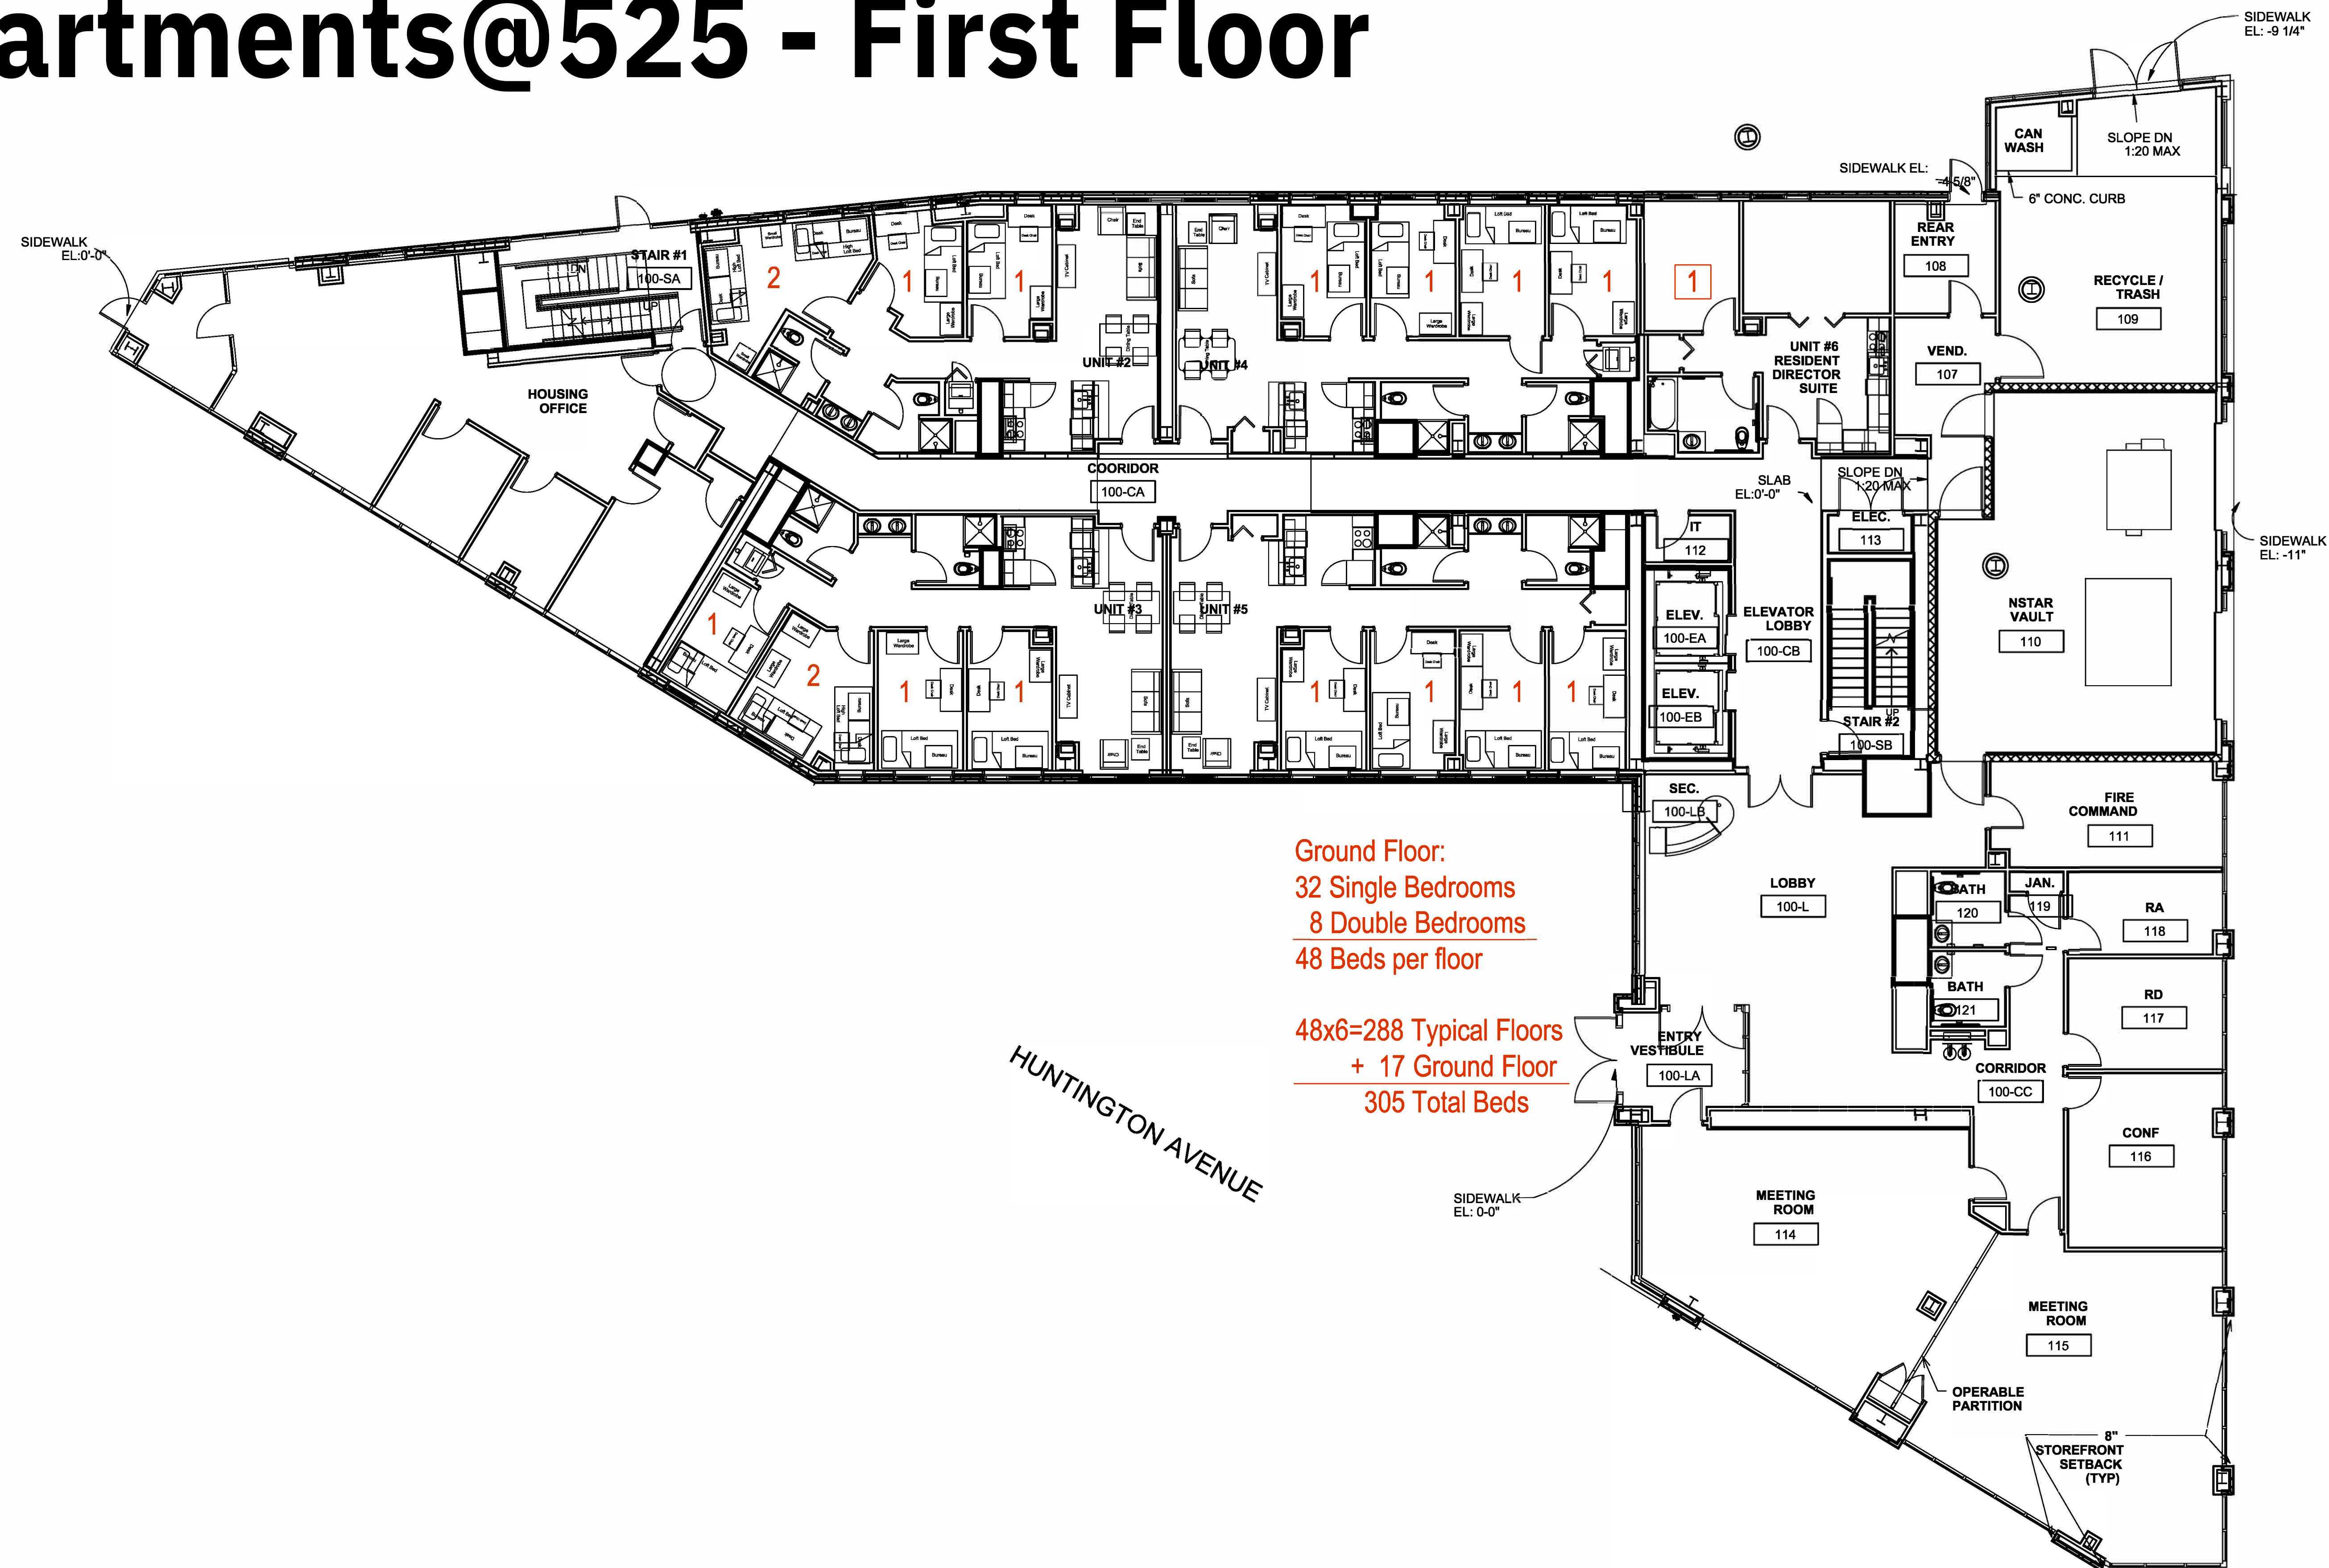


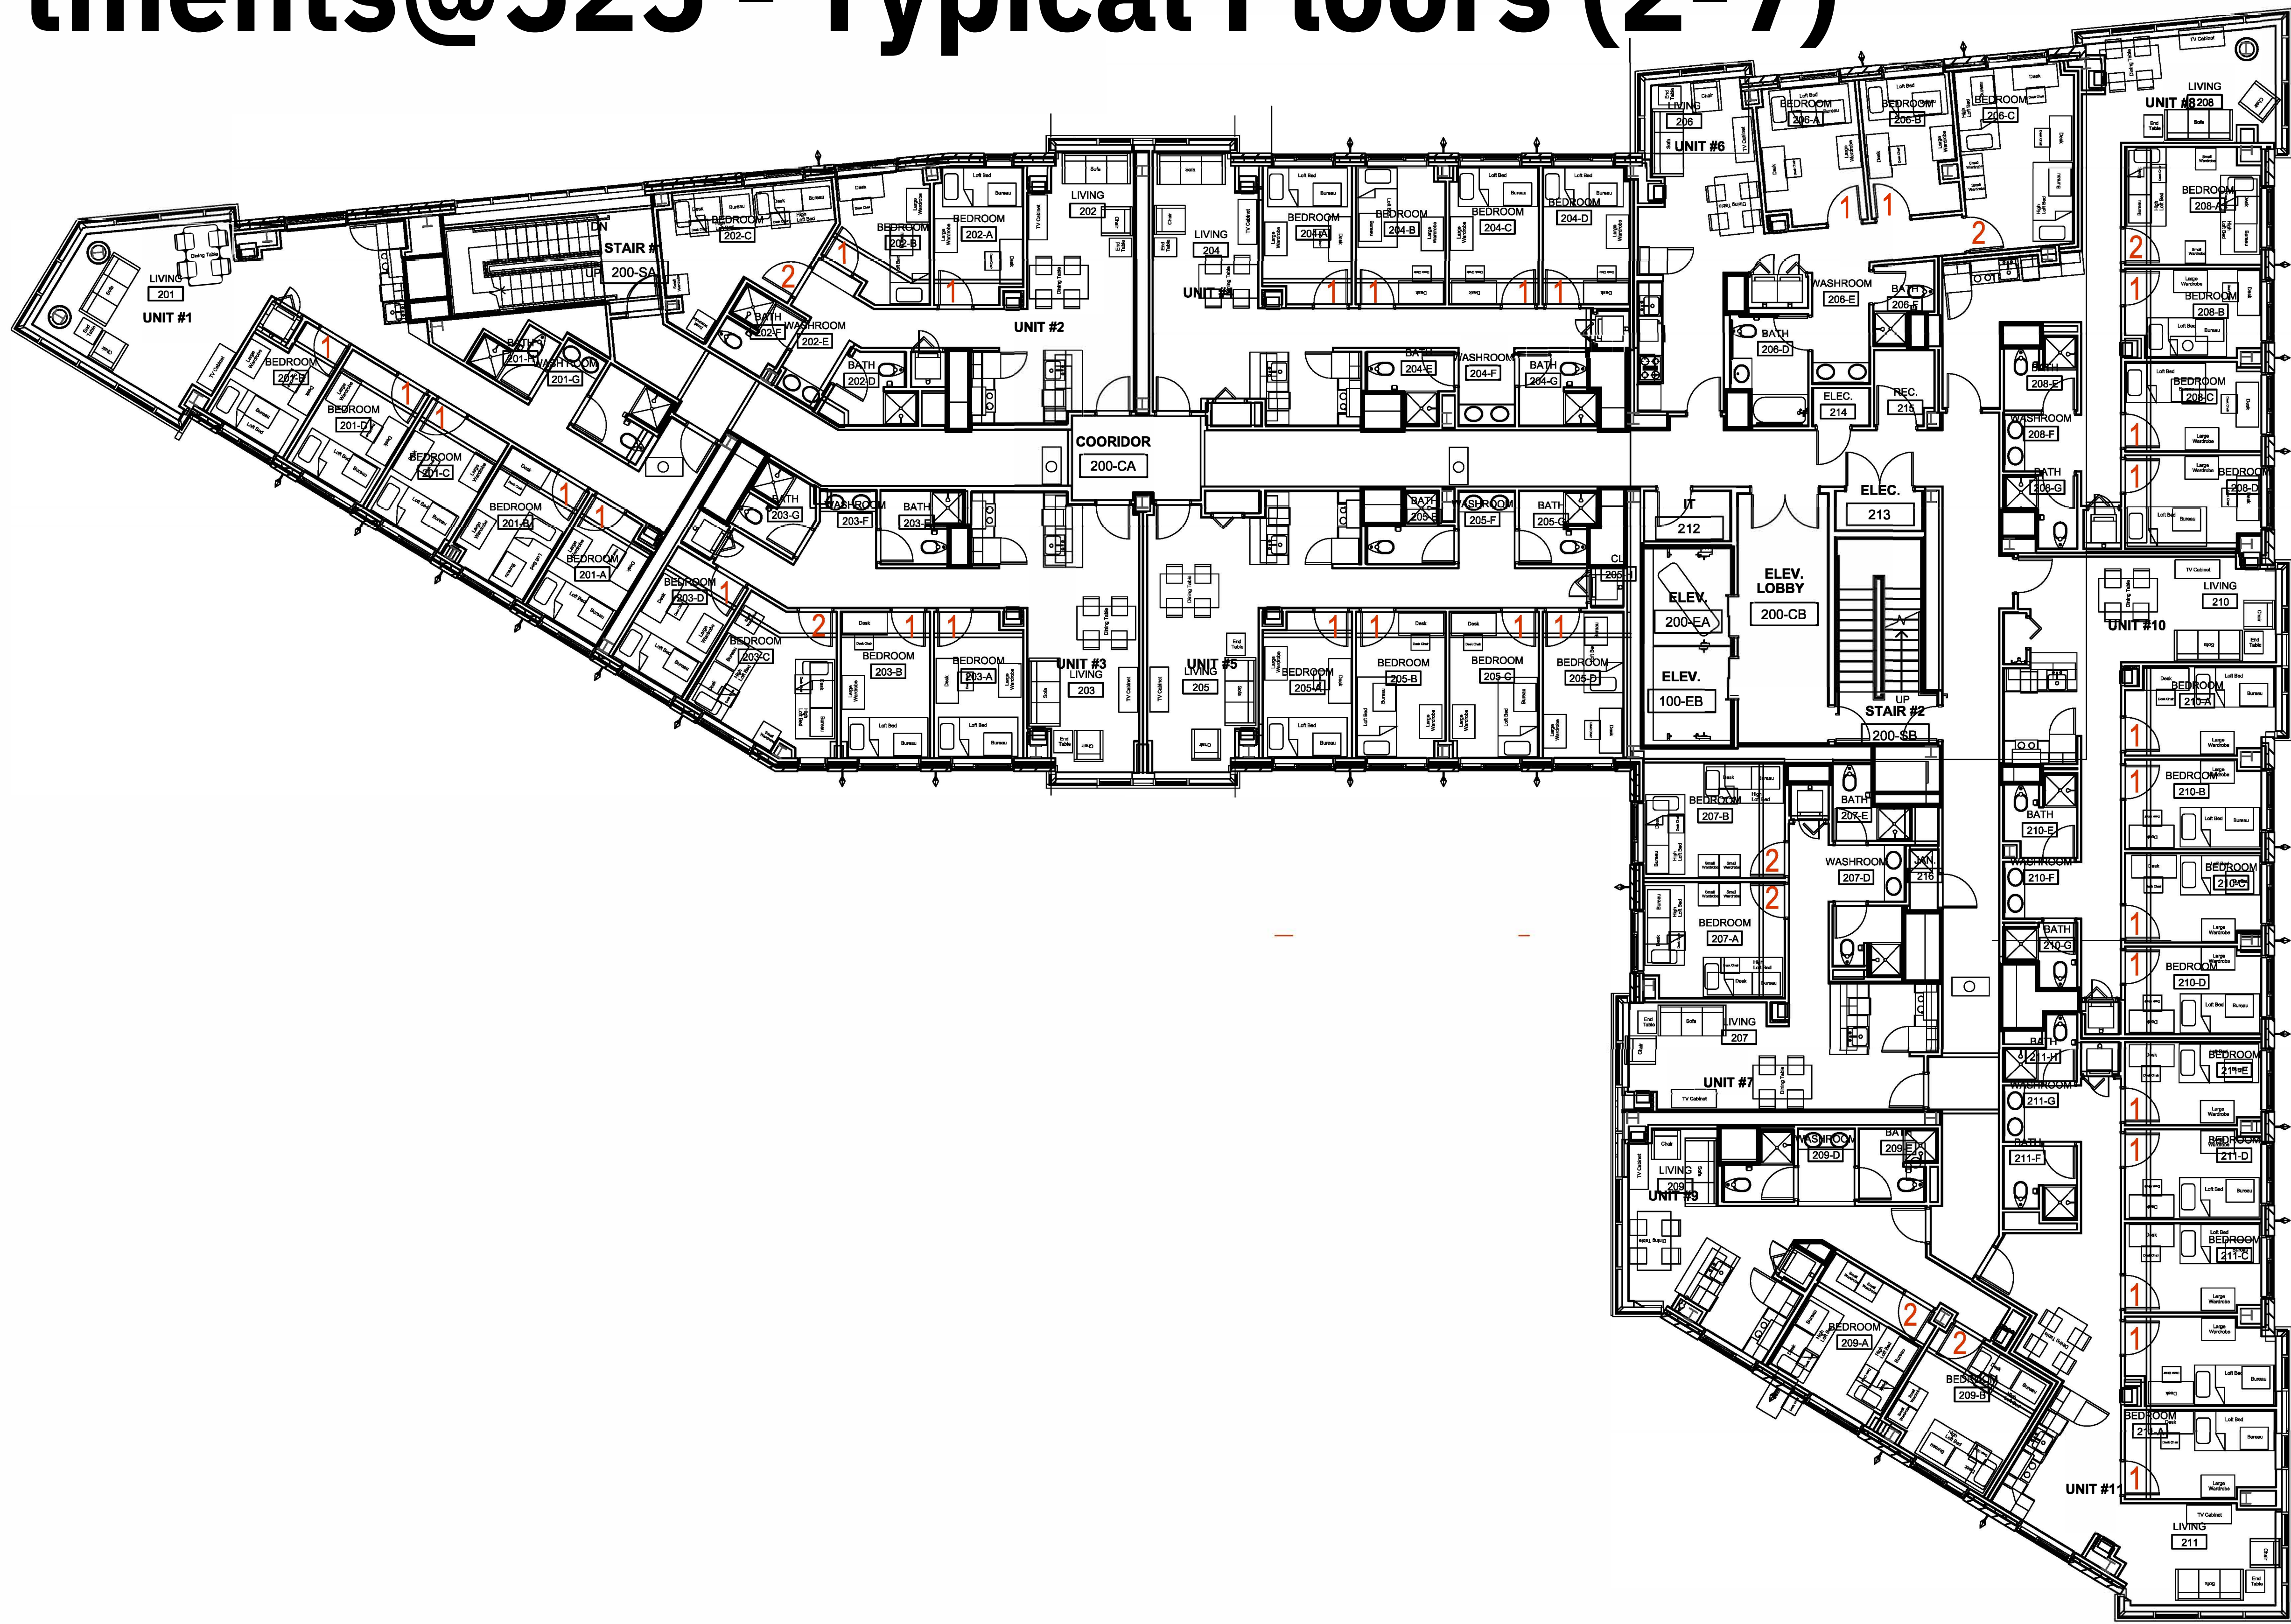
Apartments@525 - First Floor

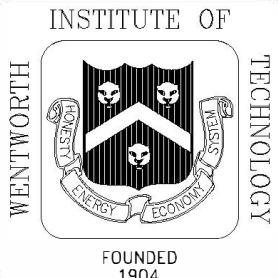
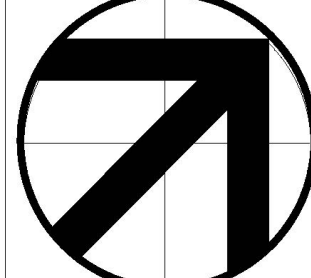
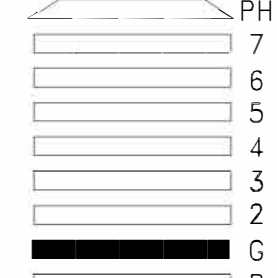


Ground Floor:
32 Single Bedrooms
8 Double Bedrooms
48 Beds per floor

48x6=288 Typical Floors
+ 17 Ground Floor
305 Total Beds

Apartments@525 - Typical Floors (2-7)



	APT's @ 525 Huntington		SCALE: 1/8"=1'-0"		SECOND FLOOR/TYPICAL FLOOR			0
	550 HUNTINGTON AVE BOSTON, MA 02115		FLOOR AREA: 12,184 s/f		PREFIX #: 0	APARTMENTS		
			YEAR BUILT: 2014					

Apartments@525 - Rooms and Occupancies

Room	Occupancy	Notes
102A	525 Single	
102B	525 Single	
102C	525 Double	
103A	525 Single	
103B	525 Single	
103C	525 Double	
103D	525 Single	
104A	525 Single	
104B	525 Single	
104C	525 Single	Senior Resident Assistant
104D	525 Single	
105A	525 Single	
105B	525 Single	
105C	525 Single	
105D	525 Single	
201A	525 Single	
201B	525 Single	
201C	525 Single	
201D	525 Single	
201E	525 Single	
202A	525 Single	Fixed Window
202B	525 Single	
202C	525 Double	
203A	525 Single	
203B	525 Single	
203C	525 Double	
203D	525 Single	
204A	525 Single	
204B	525 Single	
204C	525 Single	
204D	525 Single	
205A	525 Single	
205B	525 Single	
205C	525 Single	
205D	525 Single	
206A	525 Single	Wheelchair Accessible
206B	525 Single	Wheelchair Accessible
206C	525 Double	Wheelchair Accessible; Resident Assistant
207A	525 Double	
207B	525 Double	
208A	525 Double	
208B	525 Single	
208C	525 Single	
208D	525 Single	
209A	525 Double	
209B	525 Double	
210A	525 Single	
210B	525 Single	
210C	525 Single	
210D	525 Single	
211A	525 Single	
211B	525 Single	
211C	525 Single	
211D	525 Single	

211E	525 Single	
301A	525 Single	
301B	525 Single	
301C	525 Single	
301D	525 Single	
301E	525 Single	
302A	525 Single	Fixed Window
302B	525 Single	
302C	525 Double	
303A	525 Single	
303B	525 Single	
303C	525 Double	
303D	525 Single	
304A	525 Single	
304B	525 Single	
304C	525 Single	
304D	525 Single	
305A	525 Single	
305B	525 Single	
305C	525 Single	
305D	525 Single	
306A	525 Single	Wheelchair Accessible
306B	525 Single	Wheelchair Accessible
306C	525 Double	Wheelchair Accessible; Resident Assistant
307A	525 Double	
307B	525 Double	
308A	525 Double	
308B	525 Single	
308C	525 Single	
308D	525 Single	
309A	525 Double	
309B	525 Double	
310A	525 Single	
310B	525 Single	
310C	525 Single	
310D	525 Single	
311A	525 Single	
311B	525 Single	
311C	525 Single	
311D	525 Single	
311E	525 Single	
401A	525 Single	
401B	525 Single	
401C	525 Single	
401D	525 Single	
401E	525 Single	
402A	525 Single	Fixed Window
402B	525 Single	
402C	525 Double	
403A	525 Single	
403B	525 Single	
403C	525 Double	
403D	525 Single	
404A	525 Single	
404B	525 Single	

404C	525 Single	
404D	525 Single	
405A	525 Single	
405B	525 Single	
405C	525 Single	
405D	525 Single	
406A	525 Single	Wheelchair Accessible
406B	525 Single	Wheelchair Accessible
406C	525 Double	Wheelchair Accessible; Resident Assistant
407A	525 Double	
407B	525 Double	
408A	525 Double	
408B	525 Single	
408C	525 Single	
408D	525 Single	
409A	525 Double	
409B	525 Double	
410A	525 Single	
410B	525 Single	
410C	525 Single	
410D	525 Single	
411A	525 Single	
411B	525 Single	
411C	525 Single	
411D	525 Single	
411E	525 Single	
501A	525 Single	
501B	525 Single	
501C	525 Single	
501D	525 Single	
501E	525 Single	
502A	525 Single	Fixed Window
502B	525 Single	
502C	525 Double	
503A	525 Single	
503B	525 Single	
503C	525 Double	
503D	525 Single	
504A	525 Single	
504B	525 Single	
504C	525 Single	
504D	525 Single	
505A	525 Single	
505B	525 Single	
505C	525 Single	
505D	525 Single	
506A	525 Single	Wheelchair Accessible
506B	525 Single	Wheelchair Accessible
506C	525 Double	Wheelchair Accessible; Resident Assistant
507A	525 Double	
507B	525 Double	
508A	525 Double	
508B	525 Single	
508C	525 Single	
508D	525 Single	

509A	525 Double	
509B	525 Double	
510A	525 Single	
510B	525 Single	
510C	525 Single	
510D	525 Single	
511A	525 Single	
511B	525 Single	
511C	525 Single	
511D	525 Single	
511E	525 Single	
601A	525 Single	
601B	525 Single	
601C	525 Single	
601D	525 Single	
601E	525 Single	
602A	525 Single	Fixed Window
602B	525 Single	
602C	525 Double	
603A	525 Single	
603B	525 Single	
603C	525 Double	
603D	525 Single	
604A	525 Single	
604B	525 Single	
604C	525 Single	
604D	525 Single	
605A	525 Single	
605B	525 Single	
605C	525 Single	
605D	525 Single	
606A	525 Single	Wheelchair Accessible
606B	525 Single	Wheelchair Accessible
606C	525 Double	Wheelchair Accessible; Resident Assistant
607A	525 Double	
607B	525 Double	
608A	525 Double	
608B	525 Single	
608C	525 Single	
608D	525 Single	
609A	525 Double	
609B	525 Double	
610A	525 Single	
610B	525 Single	
610C	525 Single	
610D	525 Single	
611A	525 Single	
611B	525 Single	
611C	525 Single	
611D	525 Single	
611E	525 Single	
701A	525 Single	
701B	525 Single	
701C	525 Single	
701D	525 Single	

701E	525 Single	
702A	525 Single	Fixed Window
702B	525 Single	
702C	525 Double	
703A	525 Single	
703B	525 Single	
703C	525 Double	
703D	525 Single	
704A	525 Single	
704B	525 Single	
704C	525 Single	
704D	525 Single	
705A	525 Single	
705B	525 Single	
705C	525 Single	
705D	525 Single	
706A	525 Single	Wheelchair Accessible
706B	525 Single	Wheelchair Accessible
706C	525 Double	Wheelchair Accessible; Resident Assistant
707A	525 Double	
707B	525 Double	
708A	525 Double	
708B	525 Single	
708C	525 Single	
708D	525 Single	
709A	525 Double	
709B	525 Double	
710A	525 Single	
710B	525 Single	
710C	525 Single	
710D	525 Single	
711A	525 Single	
711B	525 Single	
711C	525 Single	
711D	525 Single	
711E	525 Single	